



1 FIRST FLOOR PLAN

SCALE: 3/32"=1'-0"

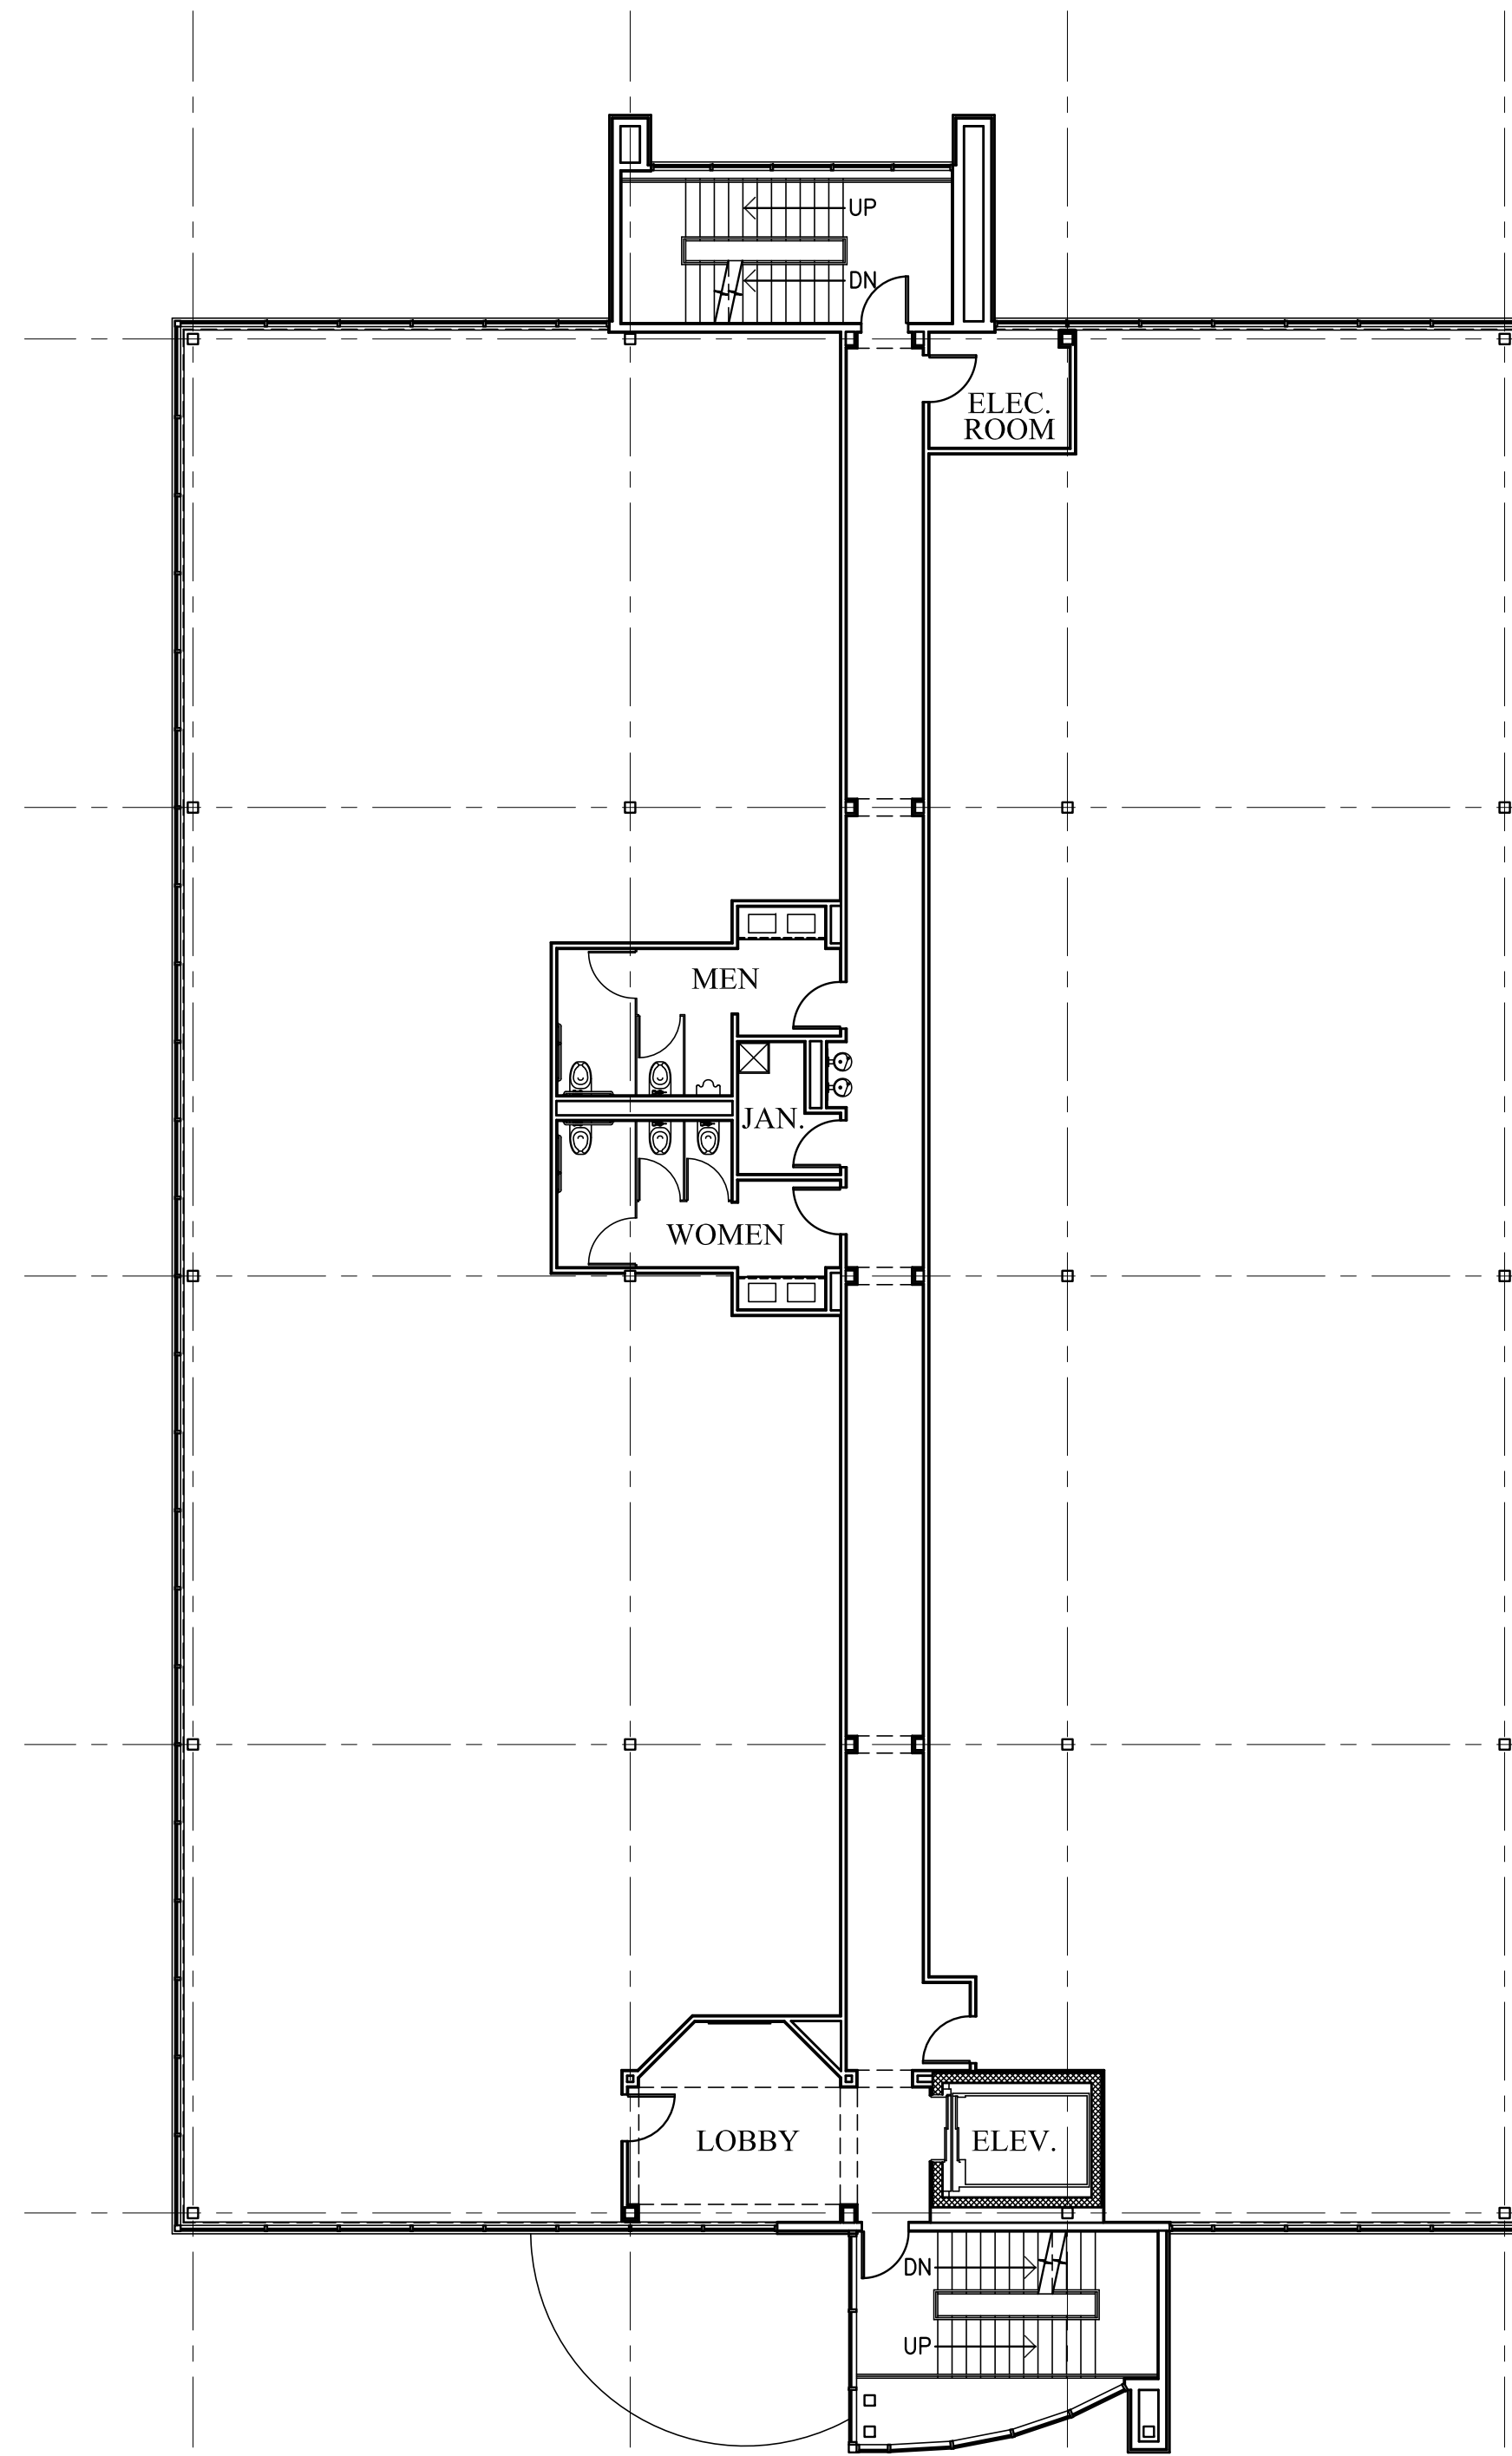

2 SECOND FLOOR PLAN

SCALE: 3/32"=1'-0"

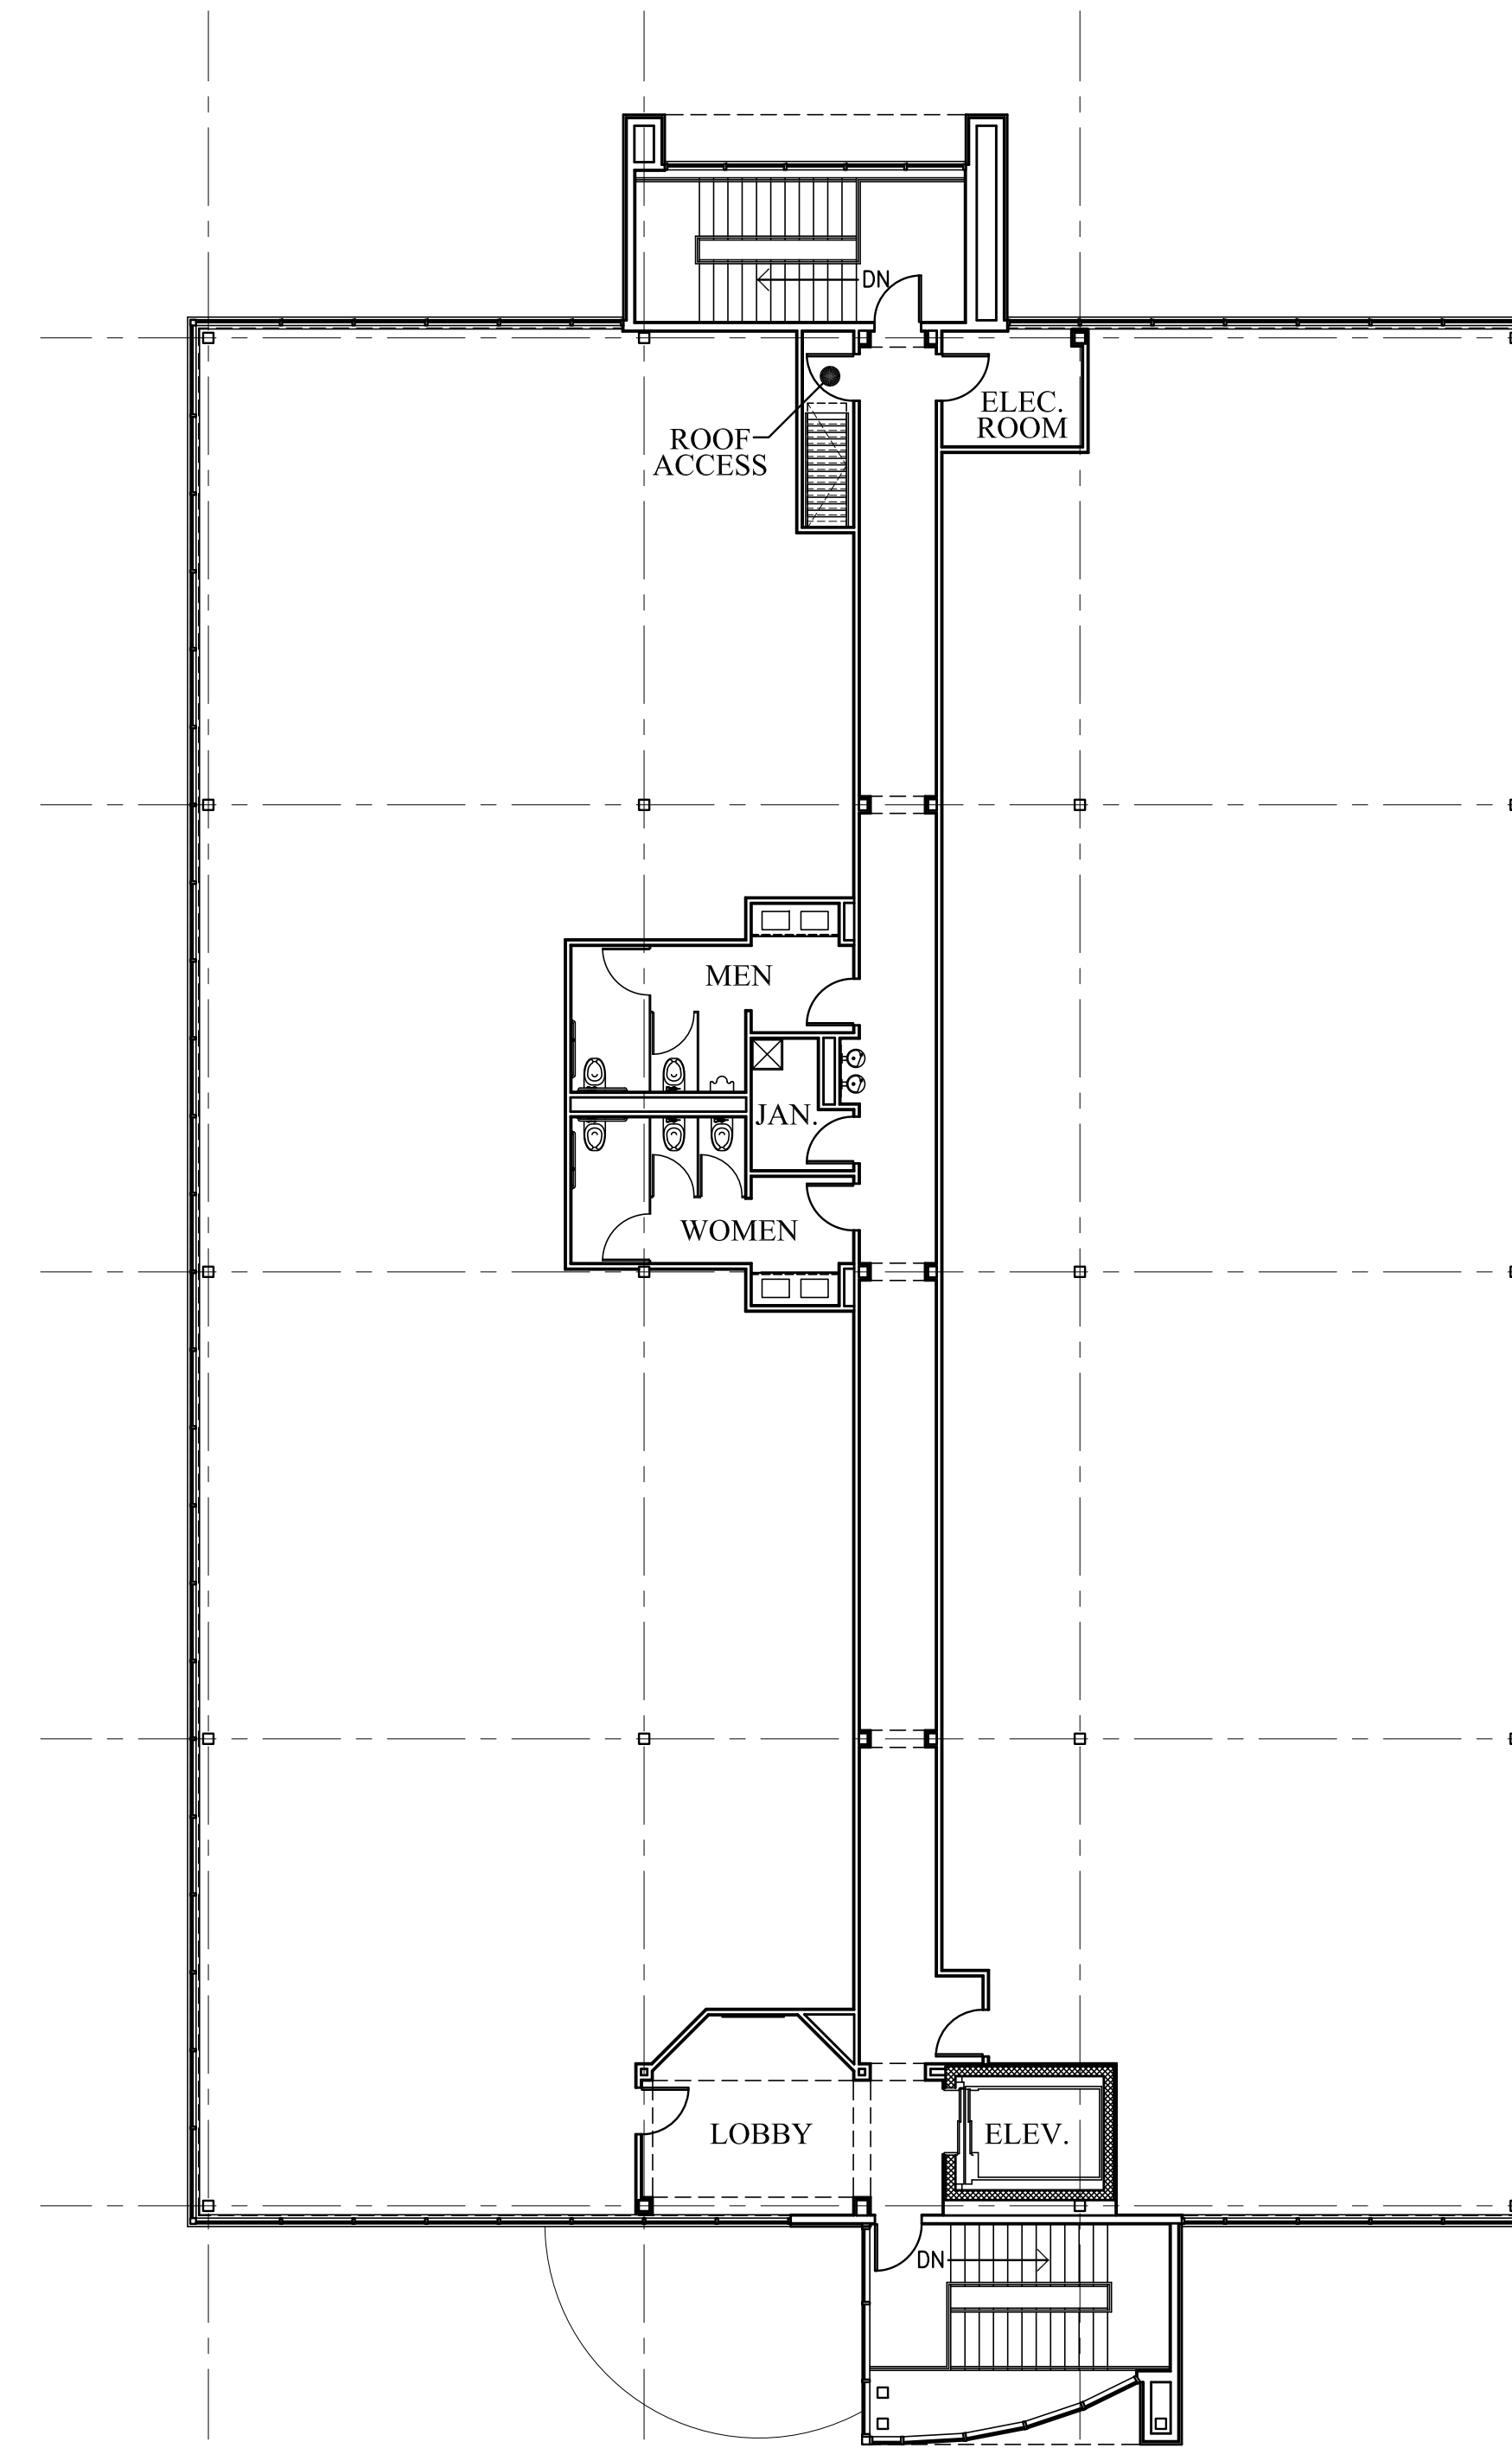

3 THIRD FLOOR PLAN

SCALE: 3/32"=1'-0"

REV. NO.	REVISIONS	DATE

PROJECT: 21 KEEWAYDIN DRIVE SHELL BUILDING NEW HAMPSHIRE
 SALEM, NH
 SUBJECT: FLOOR PLANS
 SCALE: 3/32" = 1'-0"
 DATE: 04/29/14

U UDELSMAN ASSOCIATES ARCHITECTURE • PLANNING • DESIGN
 161 FEDERAL HILL ROAD
 HOLLIS, NEW HAMPSHIRE 03049
 603-465-6960 FAX 465-6961

PROJECT NO.: 0803

SHEET NO.: A1

UDELSMAN ASSOCIATES, 2014